
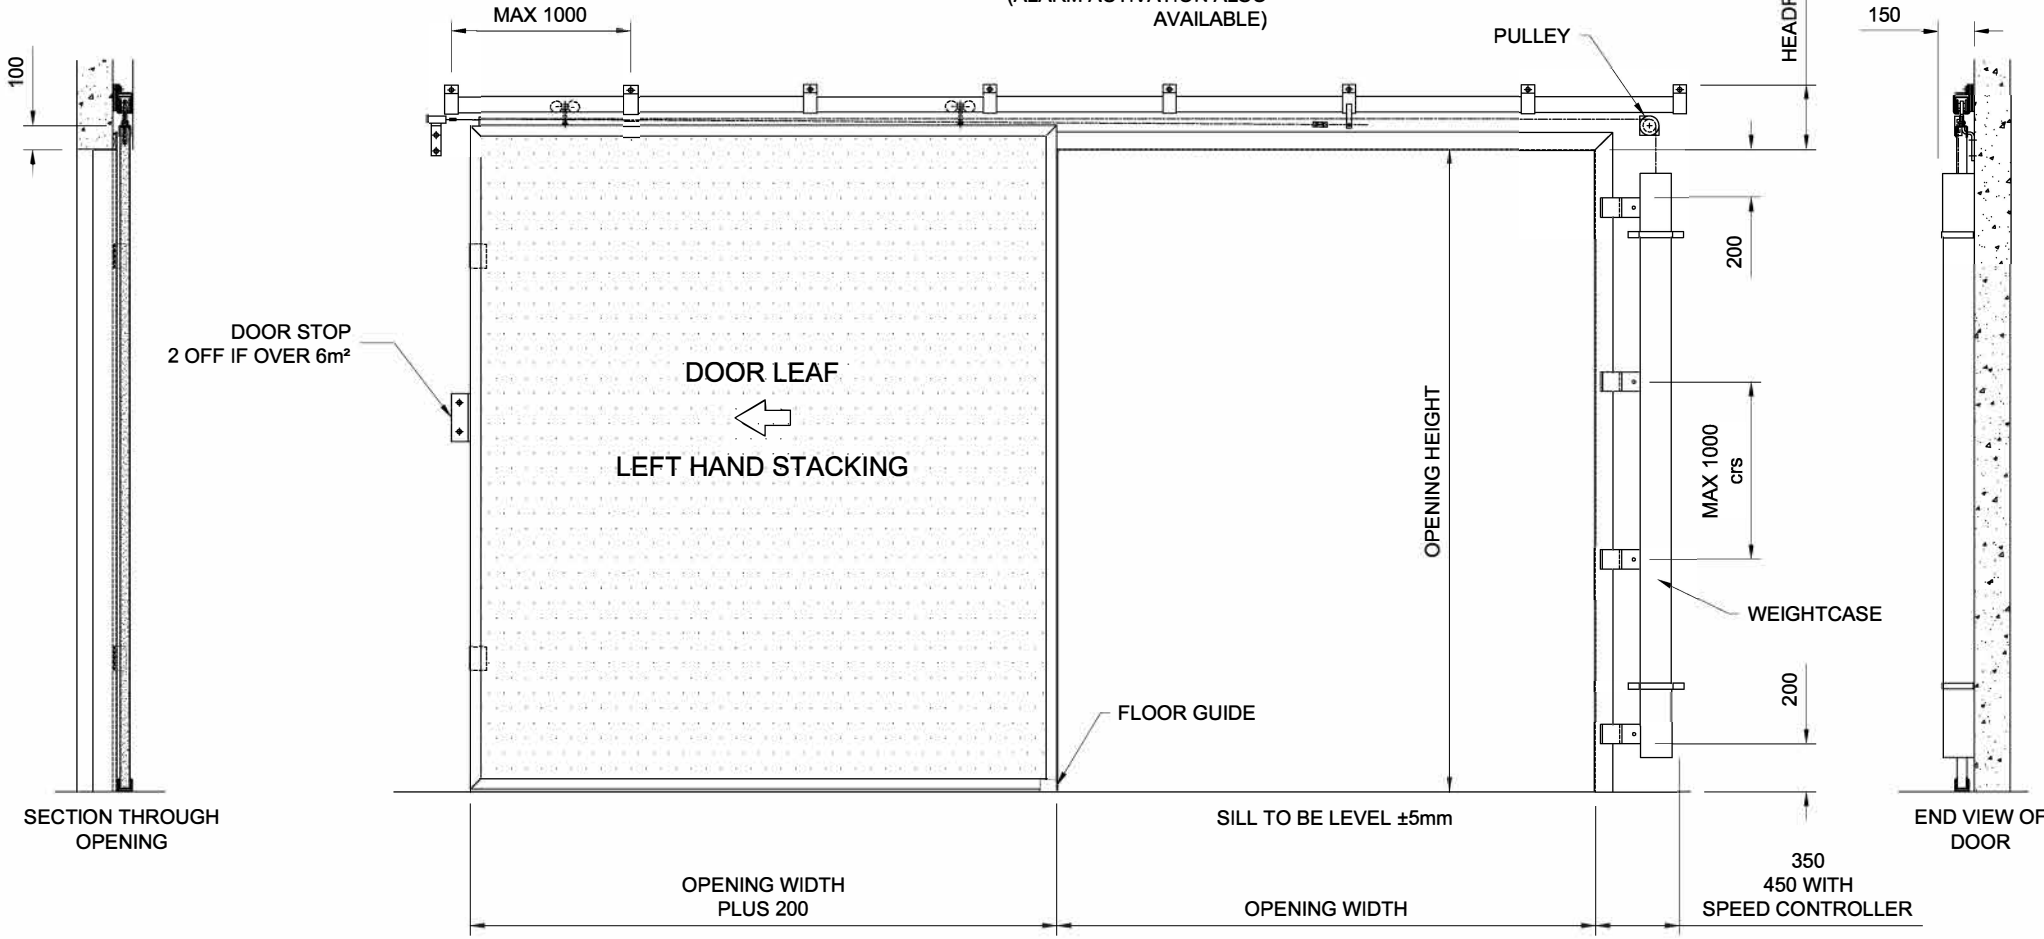


IF DOOR IS TO BE CONCEALED BY SECONDARY WALL ALLOW MINIMUM CAVITY OF 160mm

TRACK SIZE	HEADROOM
301	290
305	330
307	360

REFER TO FYRESAFE SLIDING FIRE DOOR BROCHURE FOR TRACK SELECTION

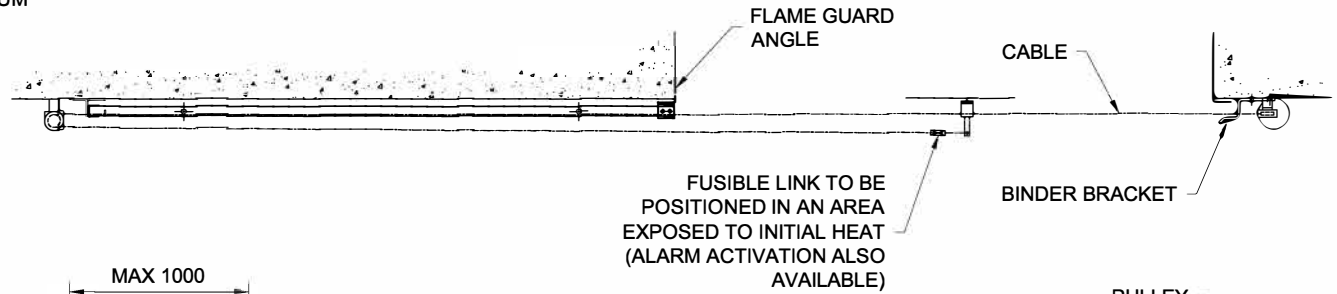

SPEED CONTROLLERS REQUIRED ON:
DOORS OVER 6m WIDE
OR
ALARM ACTIVATED DOORS OVER 9m²

We reserve the right to alter specification without notice and without incurring obligation

FYRESAFE SLIDING FIRE DOOR – OPTION 2
FREQUENT USE – FUSIBLE LINK RELEASE



MATERIAL - FINISH				CODE No.	SCALE	DRG No.	ISS.
B	TEXT UPDATES	03.07.13	TS				
ISS.	CHANGE	No.	DATE	BY			
					DRAWN TS 12.06.13	FYRESAFE_Op2	B
					APPRD.		