



SECTION THROUGH DOOR

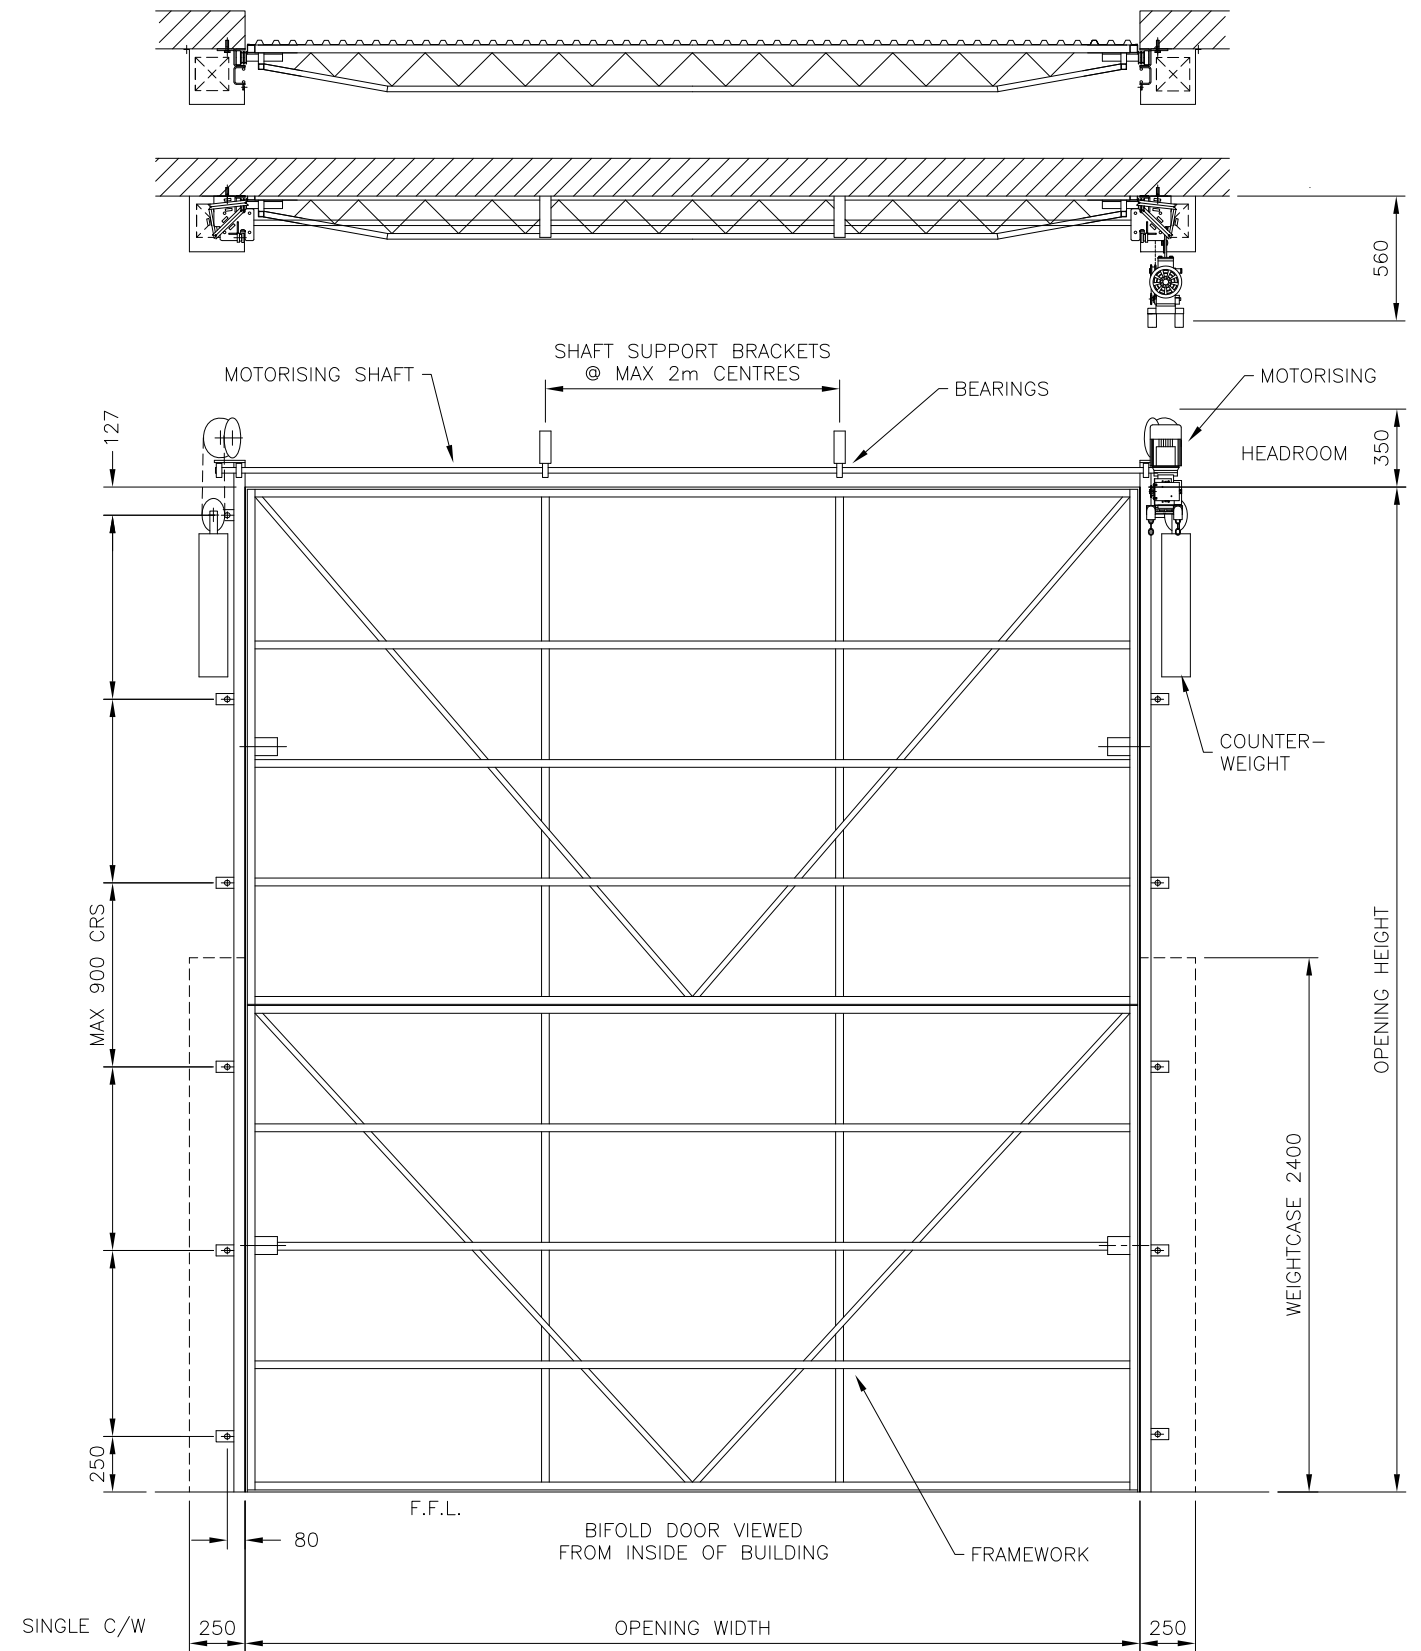

We reserve the right to alter specification without notice and without incurring obligation

RENLITA VERTICAL LIFTING DOOR
BIFOLDING – MOTORISED – SINGLE COUNTERWEIGHTS

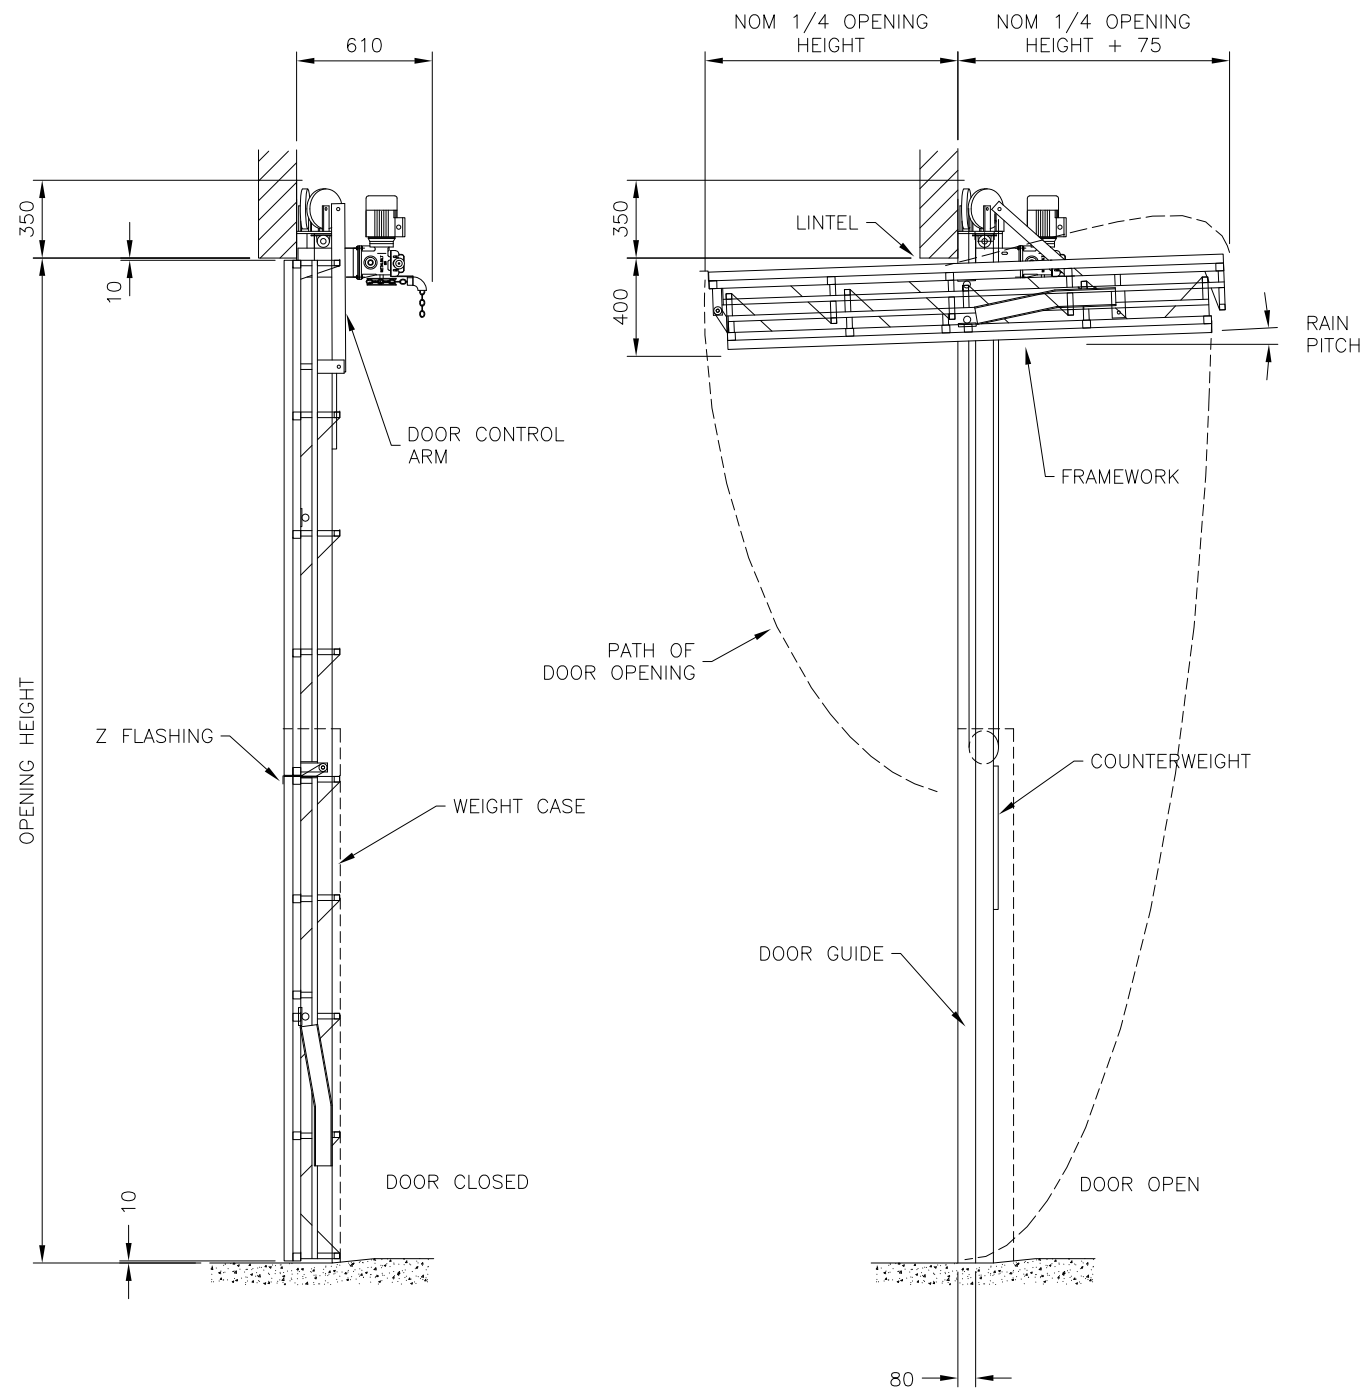

MATERIAL – FINISH			CODE No.	SCALE	1:50	DRG No.	ISS.
ISS.	DATE	BY		DRAWN	TS	07.06.13	
				APPVD.		VLD_BIFOLD_SW	A