


SECTION THROUGH DOOR

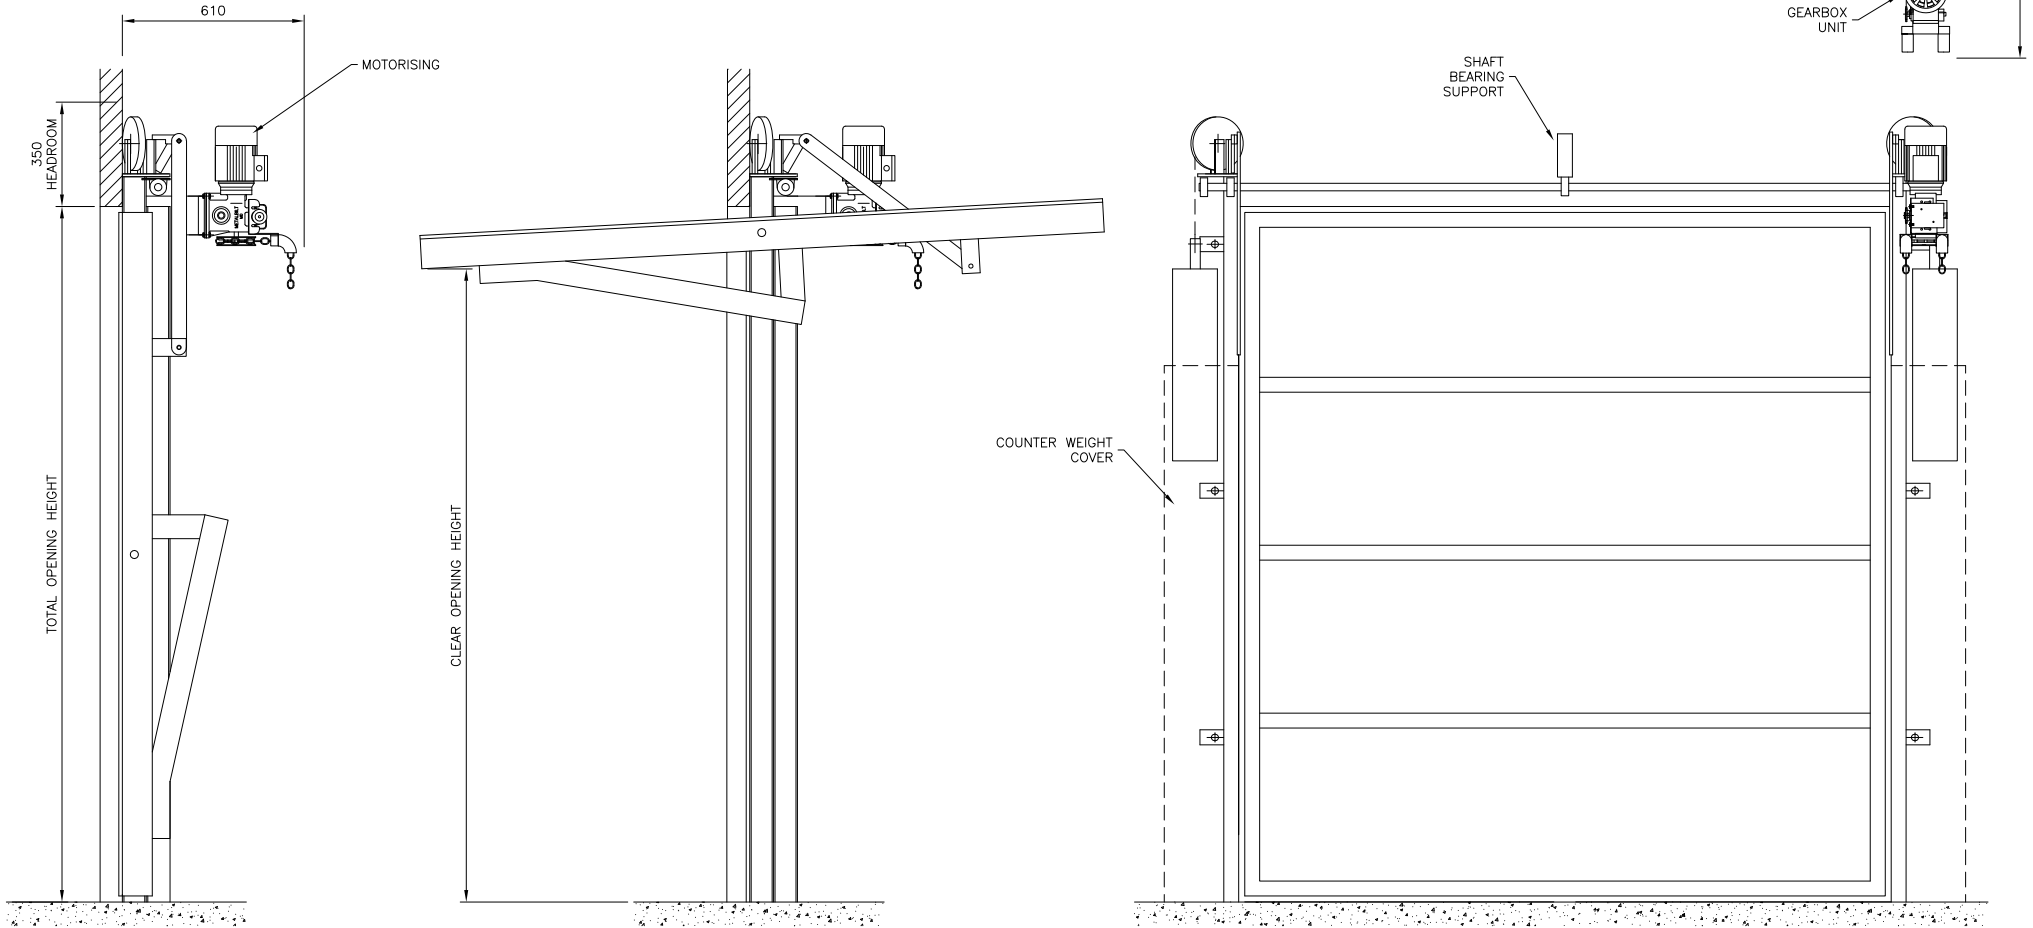

We reserve the right to alter specification without notice and without incurring obligation

RENLITA VERTICAL LIFTING DOOR
 SINGLE LEAF - MOTORISED - DOUBLE COUNTERWEIGHTS



ISS.	DATE	BY	MATERIAL - FINISH	CODE No.	SCALE	DRG No.	ISS.
				APPVD.	TS		
						VLD_SINGLE_DCW	A